

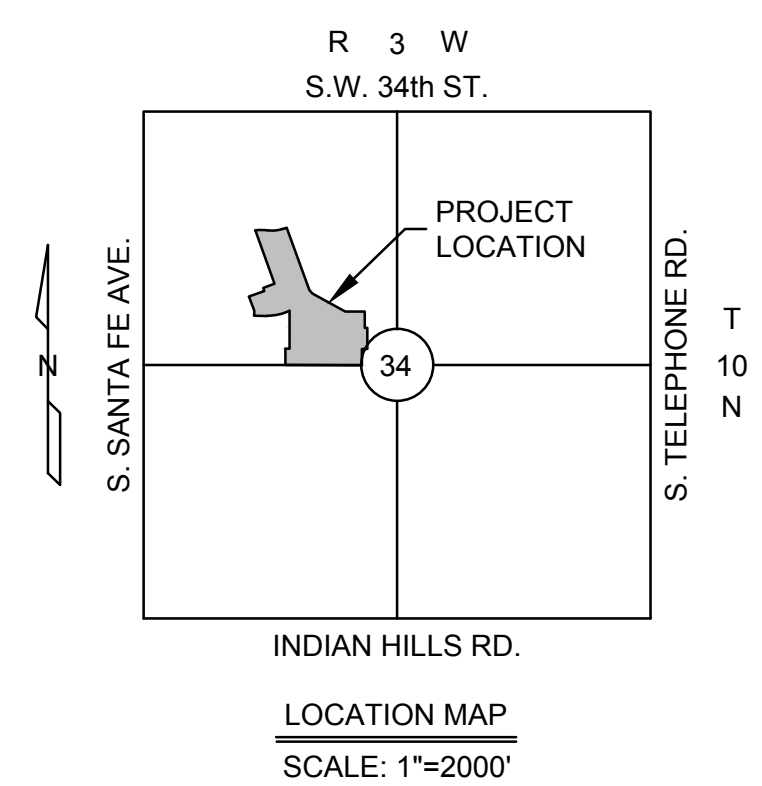
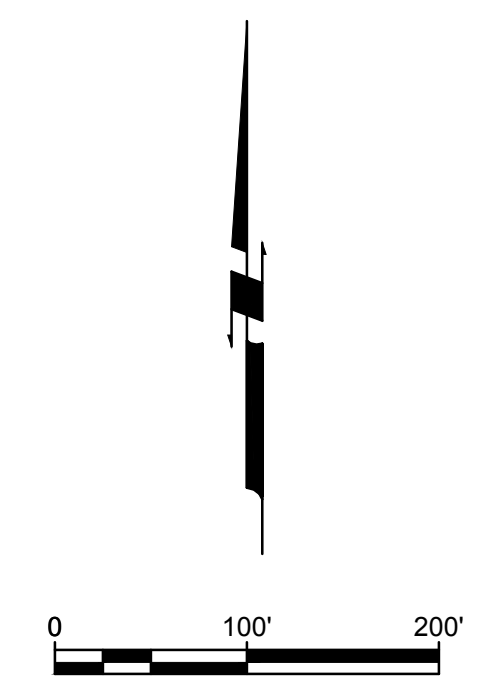


# SENDERA LAKES SECTION 4


WATER, SAN. SEWER, & STORM SEWER INLET SERVICE LOCATIONS

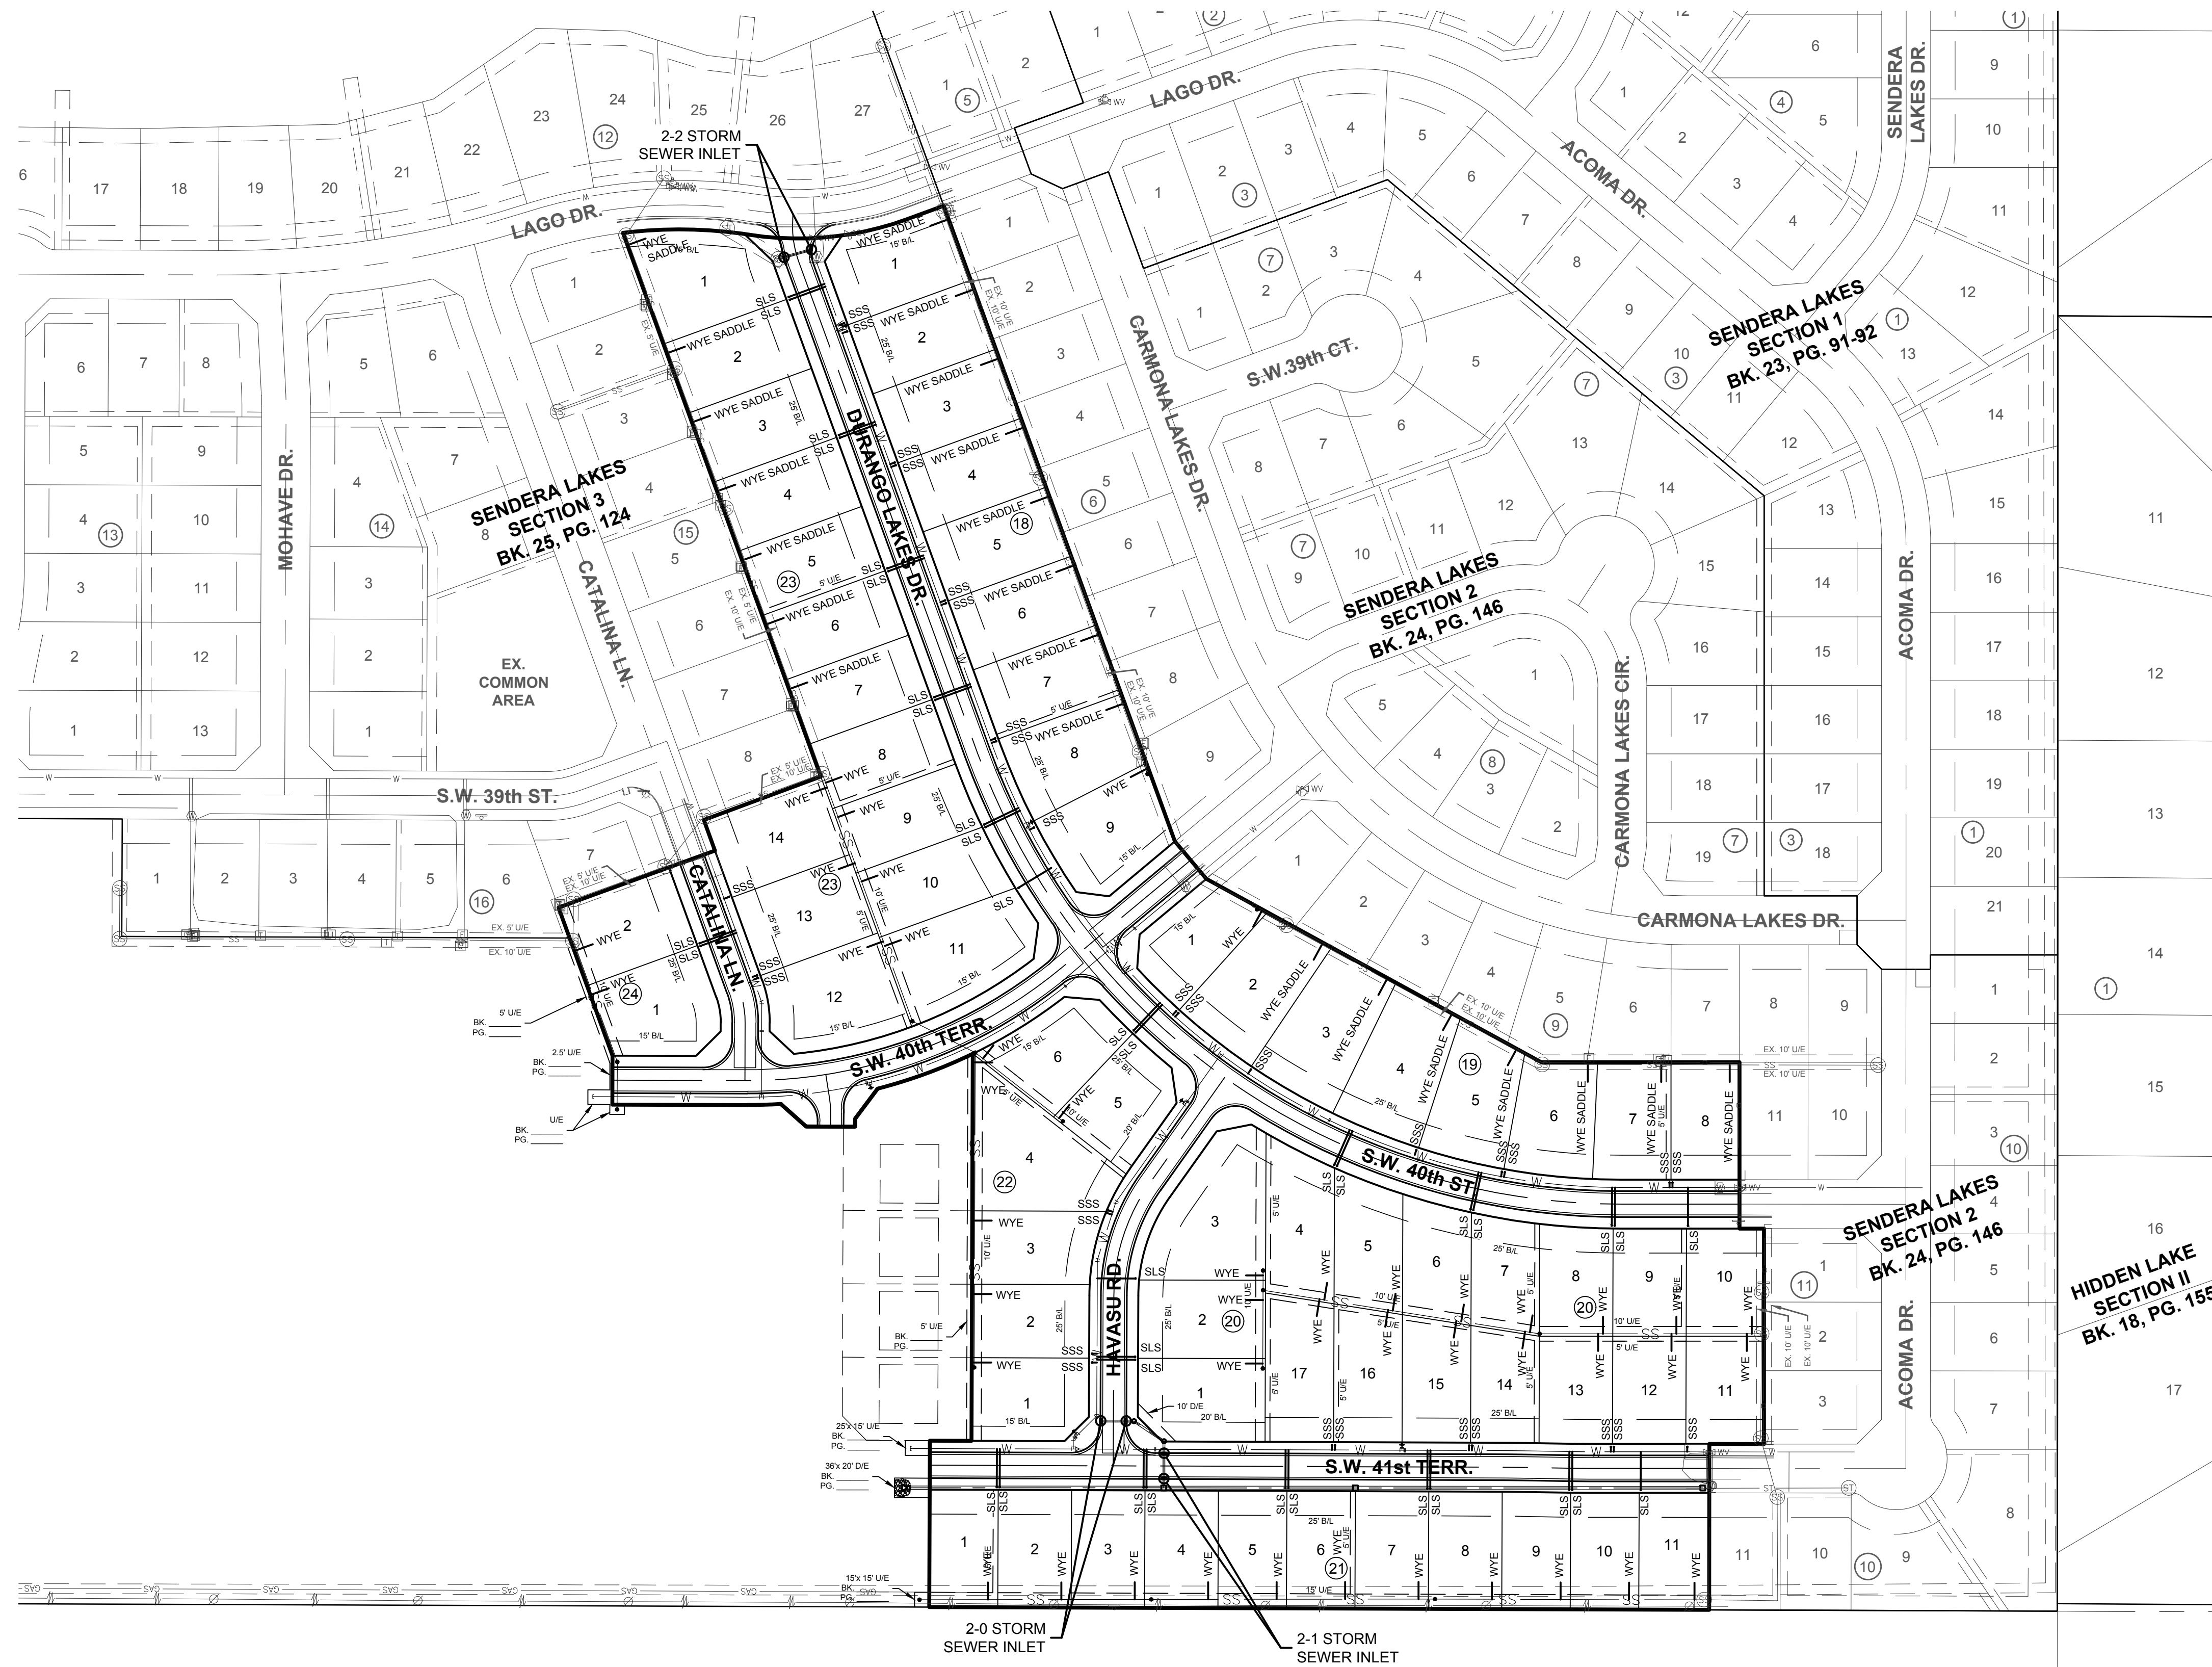

NO.	REVISIONS DESCRIPTION	DATE

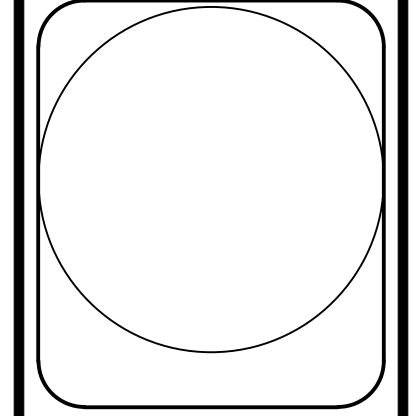

Johnson & Associates  
 1 E. Sheridan Ave., Suite 200  
 Oklahoma City, OK 73104  
 (405) 235-8075 FAX: (405) 235-8076 www.jacac.com  
 Certificate of Authorization #1424 Exp. Date: 05-31-2025  
 ENGINEERS SURVEYORS PLANNERS

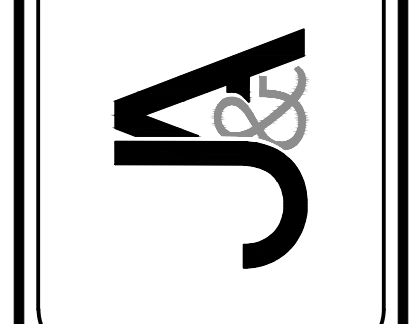

SENDERA LAKES SECTION 4  
 MOORE, CLEVELAND COUNTY, OKLAHOMA  
 WATER, SAN. SEWER, & STORM SEWER  
 INLET SERVICE LOCATIONS

Proj. No.:  
 Date: 08-06-24  
 Scale: 1"=100'  
 Checked By:  
 Approved By:

SHEET NUMBER  
**EX**

Copyright © 2024 Johnson & Associates